


Standard 20m ROW Road Cross Section Detail

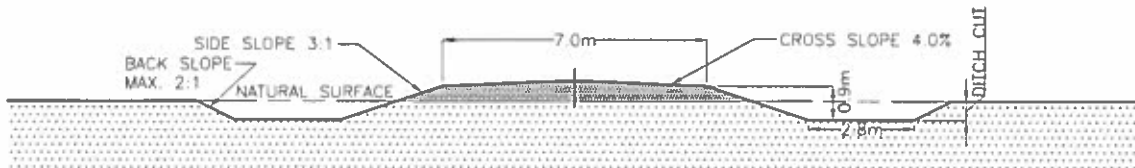

NOTES: -Basic top width: 7.0m.

- The average shoulder elevation of the road surface to be approximately 0.5m above adjacent ground surface.
- Road surface shall not be less than 1m above high water level on ground water table.
- Road surface, side slopes, ditches and backslopes shall be bladed smooth to conform to the standard cross section.
- The road top shall be capped with a layer of suitable clay material having a minimum thickness of 0.30m
- Minimum culvert diameter for access approaches is 400mm.
- Gravel surfacing required at a rate of 500 yards/mile incorporated, and 200 yards/mile surfacing upon completion.
- Remove and replace topsoil as required with a minimum 6 inches of topsoil replaced in ditch bottoms and side slopes.
- Insure the R.M. of Estevan Manager of Engineering Services is contacted prior to construction commencing.

R.M. OF ESTEVAN #5

Project: Standard

Description: 20m ROW Road Cross Section

Drawn By: BJF

Scale: 1:200

Date: 02/05/10